


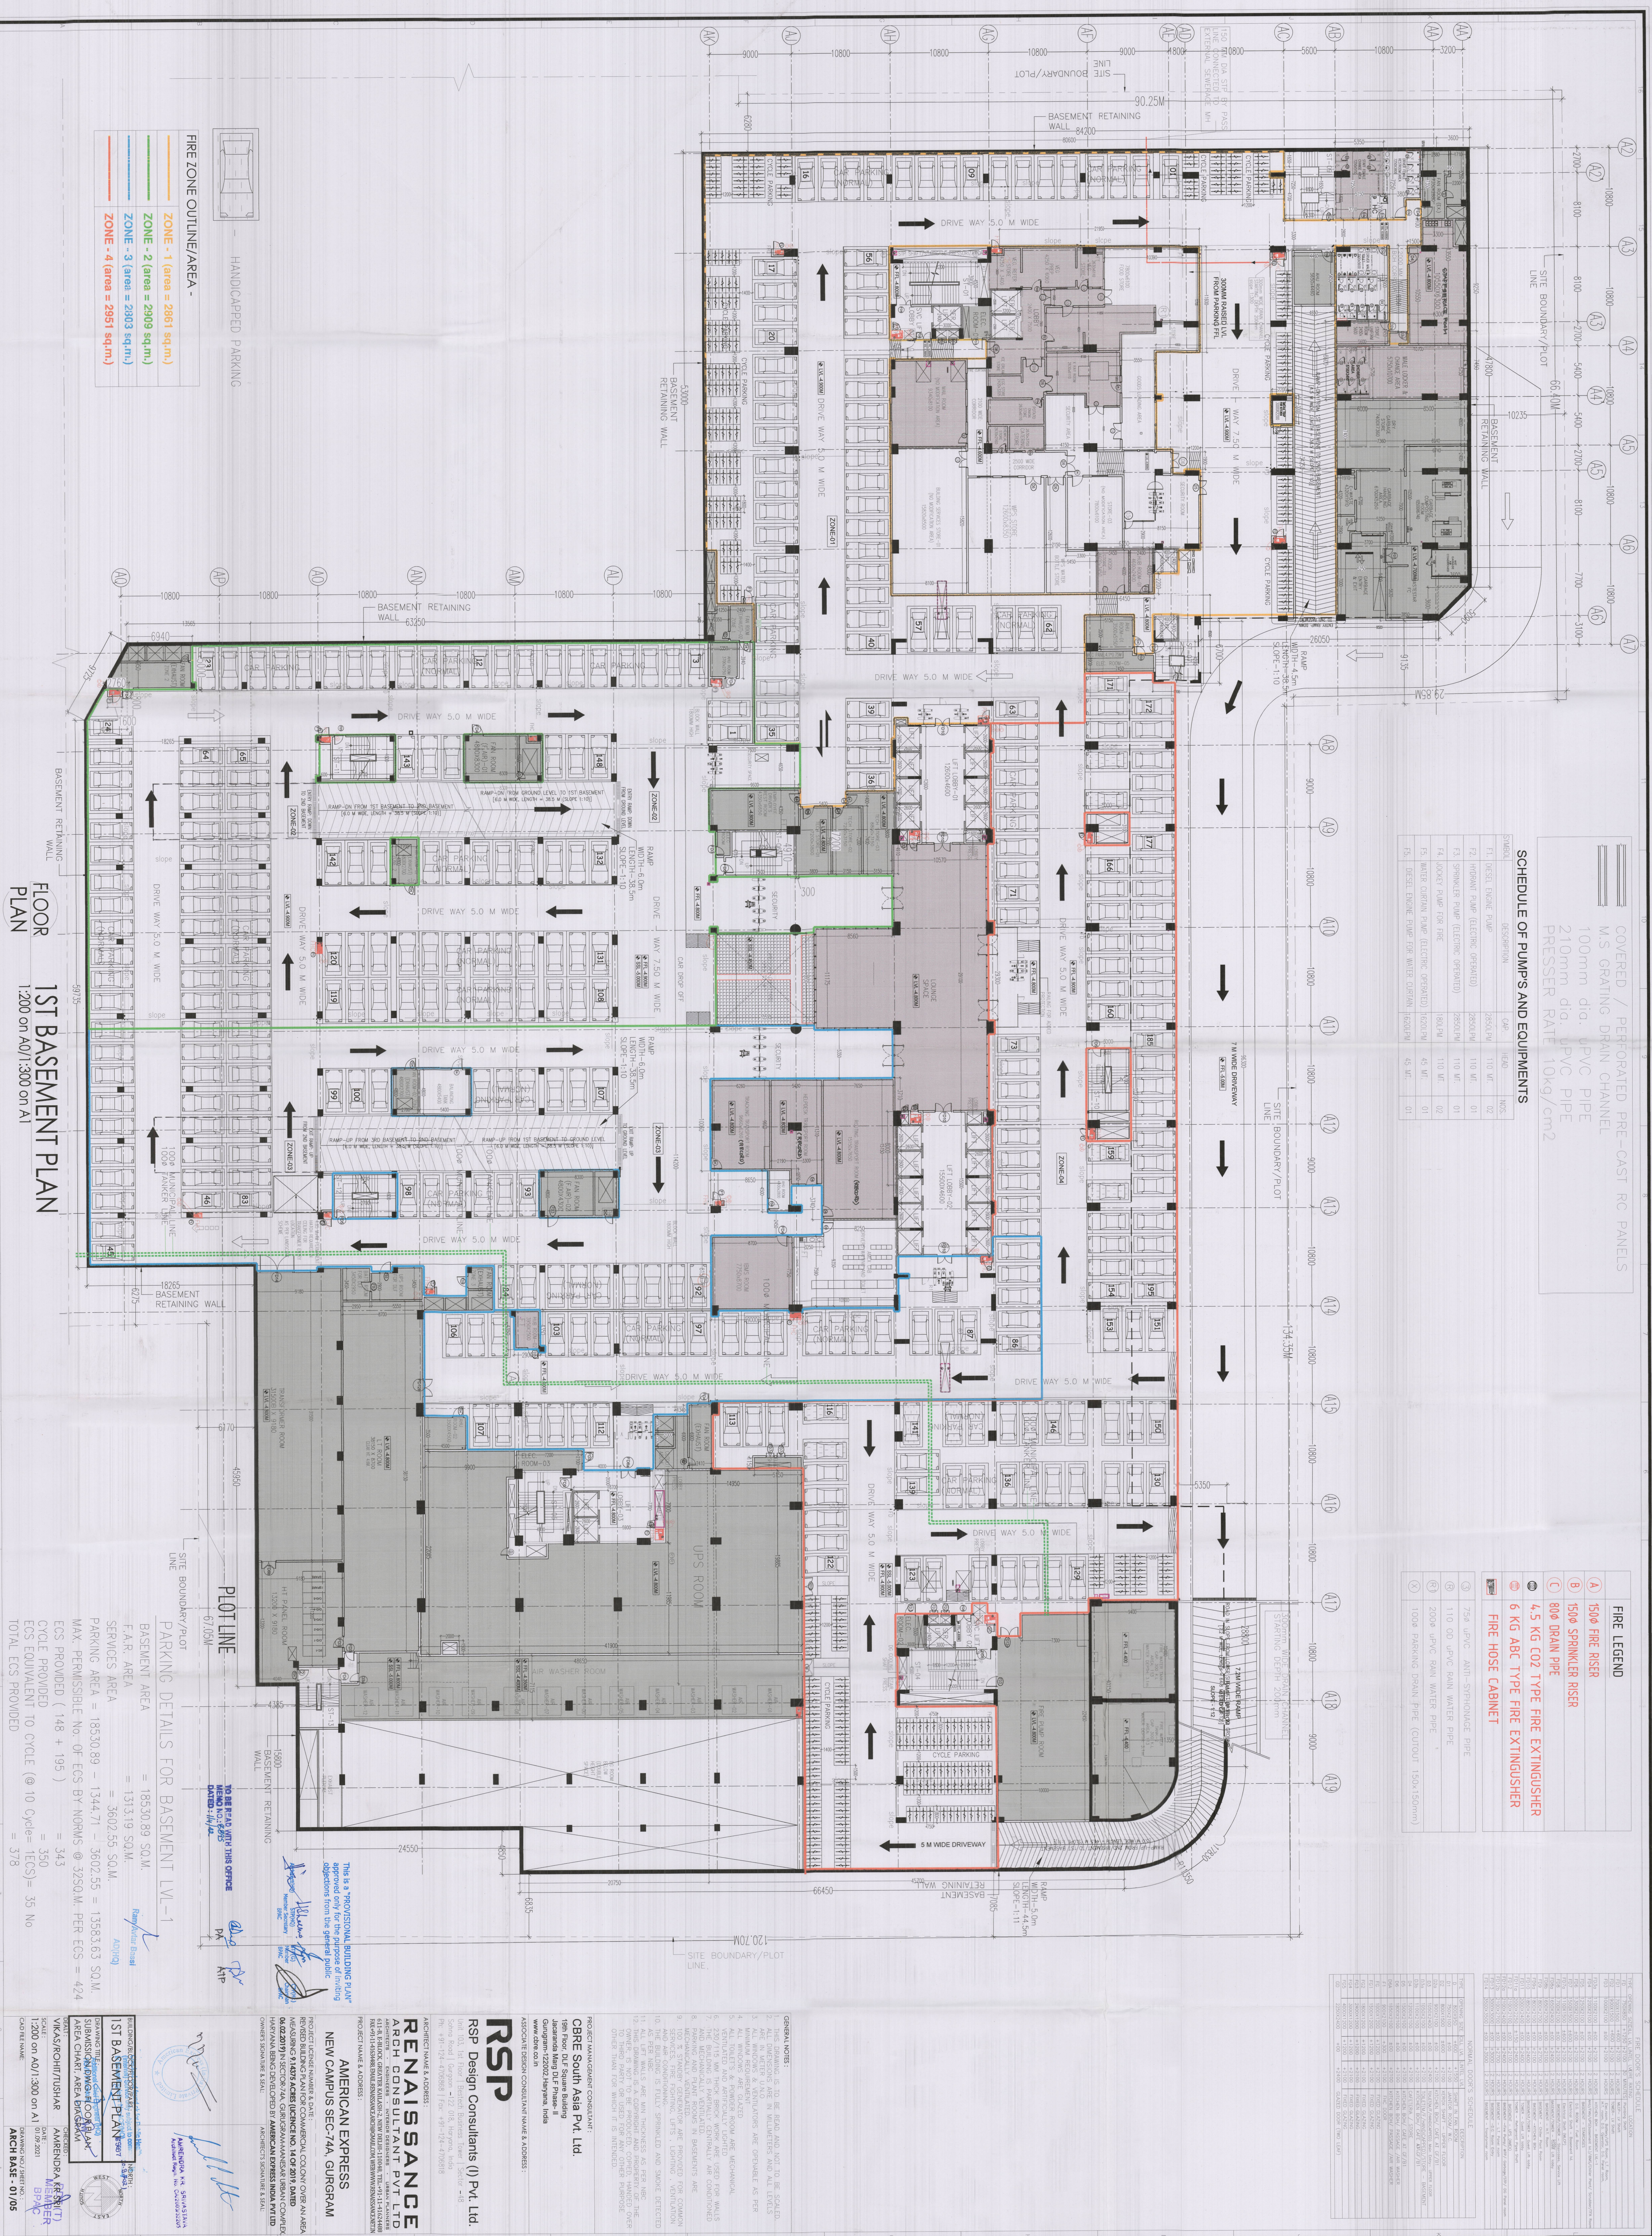

COVERED / PREPARED PIPE-CAST RC PANELS				
M.S GRATING DRAIN CHANNEL				
100mm dia. uPVC PIPE				
210mm dia. uPVC PIPE				
PRESSER RATE 10kg/cm2				

FIRE LEGEND	
	1500 FIRE RISER
	1500 SPRINKLER RISER
	800 DRAM PIPE
	4.5 KG CO2 TYPE FIRE EXTINGUISHER
	6 KG ABC TYPE FIRE EXTINGUISHER
	FIRE HOSE CABINET
	
	